

Drawing name: K:\TAL_Uilities\01_Production\142784 - City of Archer\000 - Archer Wastewater\Design\CADD\Exhibits\2023-07-18 - Survey Exhibit\Overall Project Area Exhibit.dwg OVERALL Aug 31, 2023 2:58pm by: Sarah.Romestant

Attention Archer Resident,



The City of Archer has begun a project to design sewer lines, connect households to these sewer lines and decommission the household's septic tanks. The purpose of this project to reduce the amount nitrogen entering the groundwater and protect Florida's springs, a precious natural resource.

As part of this project Deren Land Surveying will be collecting survey information along the proposed sewer line routes (see map). Starting on September 5th, you may see their crews in your neighborhood collecting elevation and utility information as well as locating septic tanks on your property.

Please contact the City Manager at (352) 495-2880 or thamomnd@cityofarcher.com with any questions you may have regarding this project or the survey information being collected.

Thank you,

City of Archer

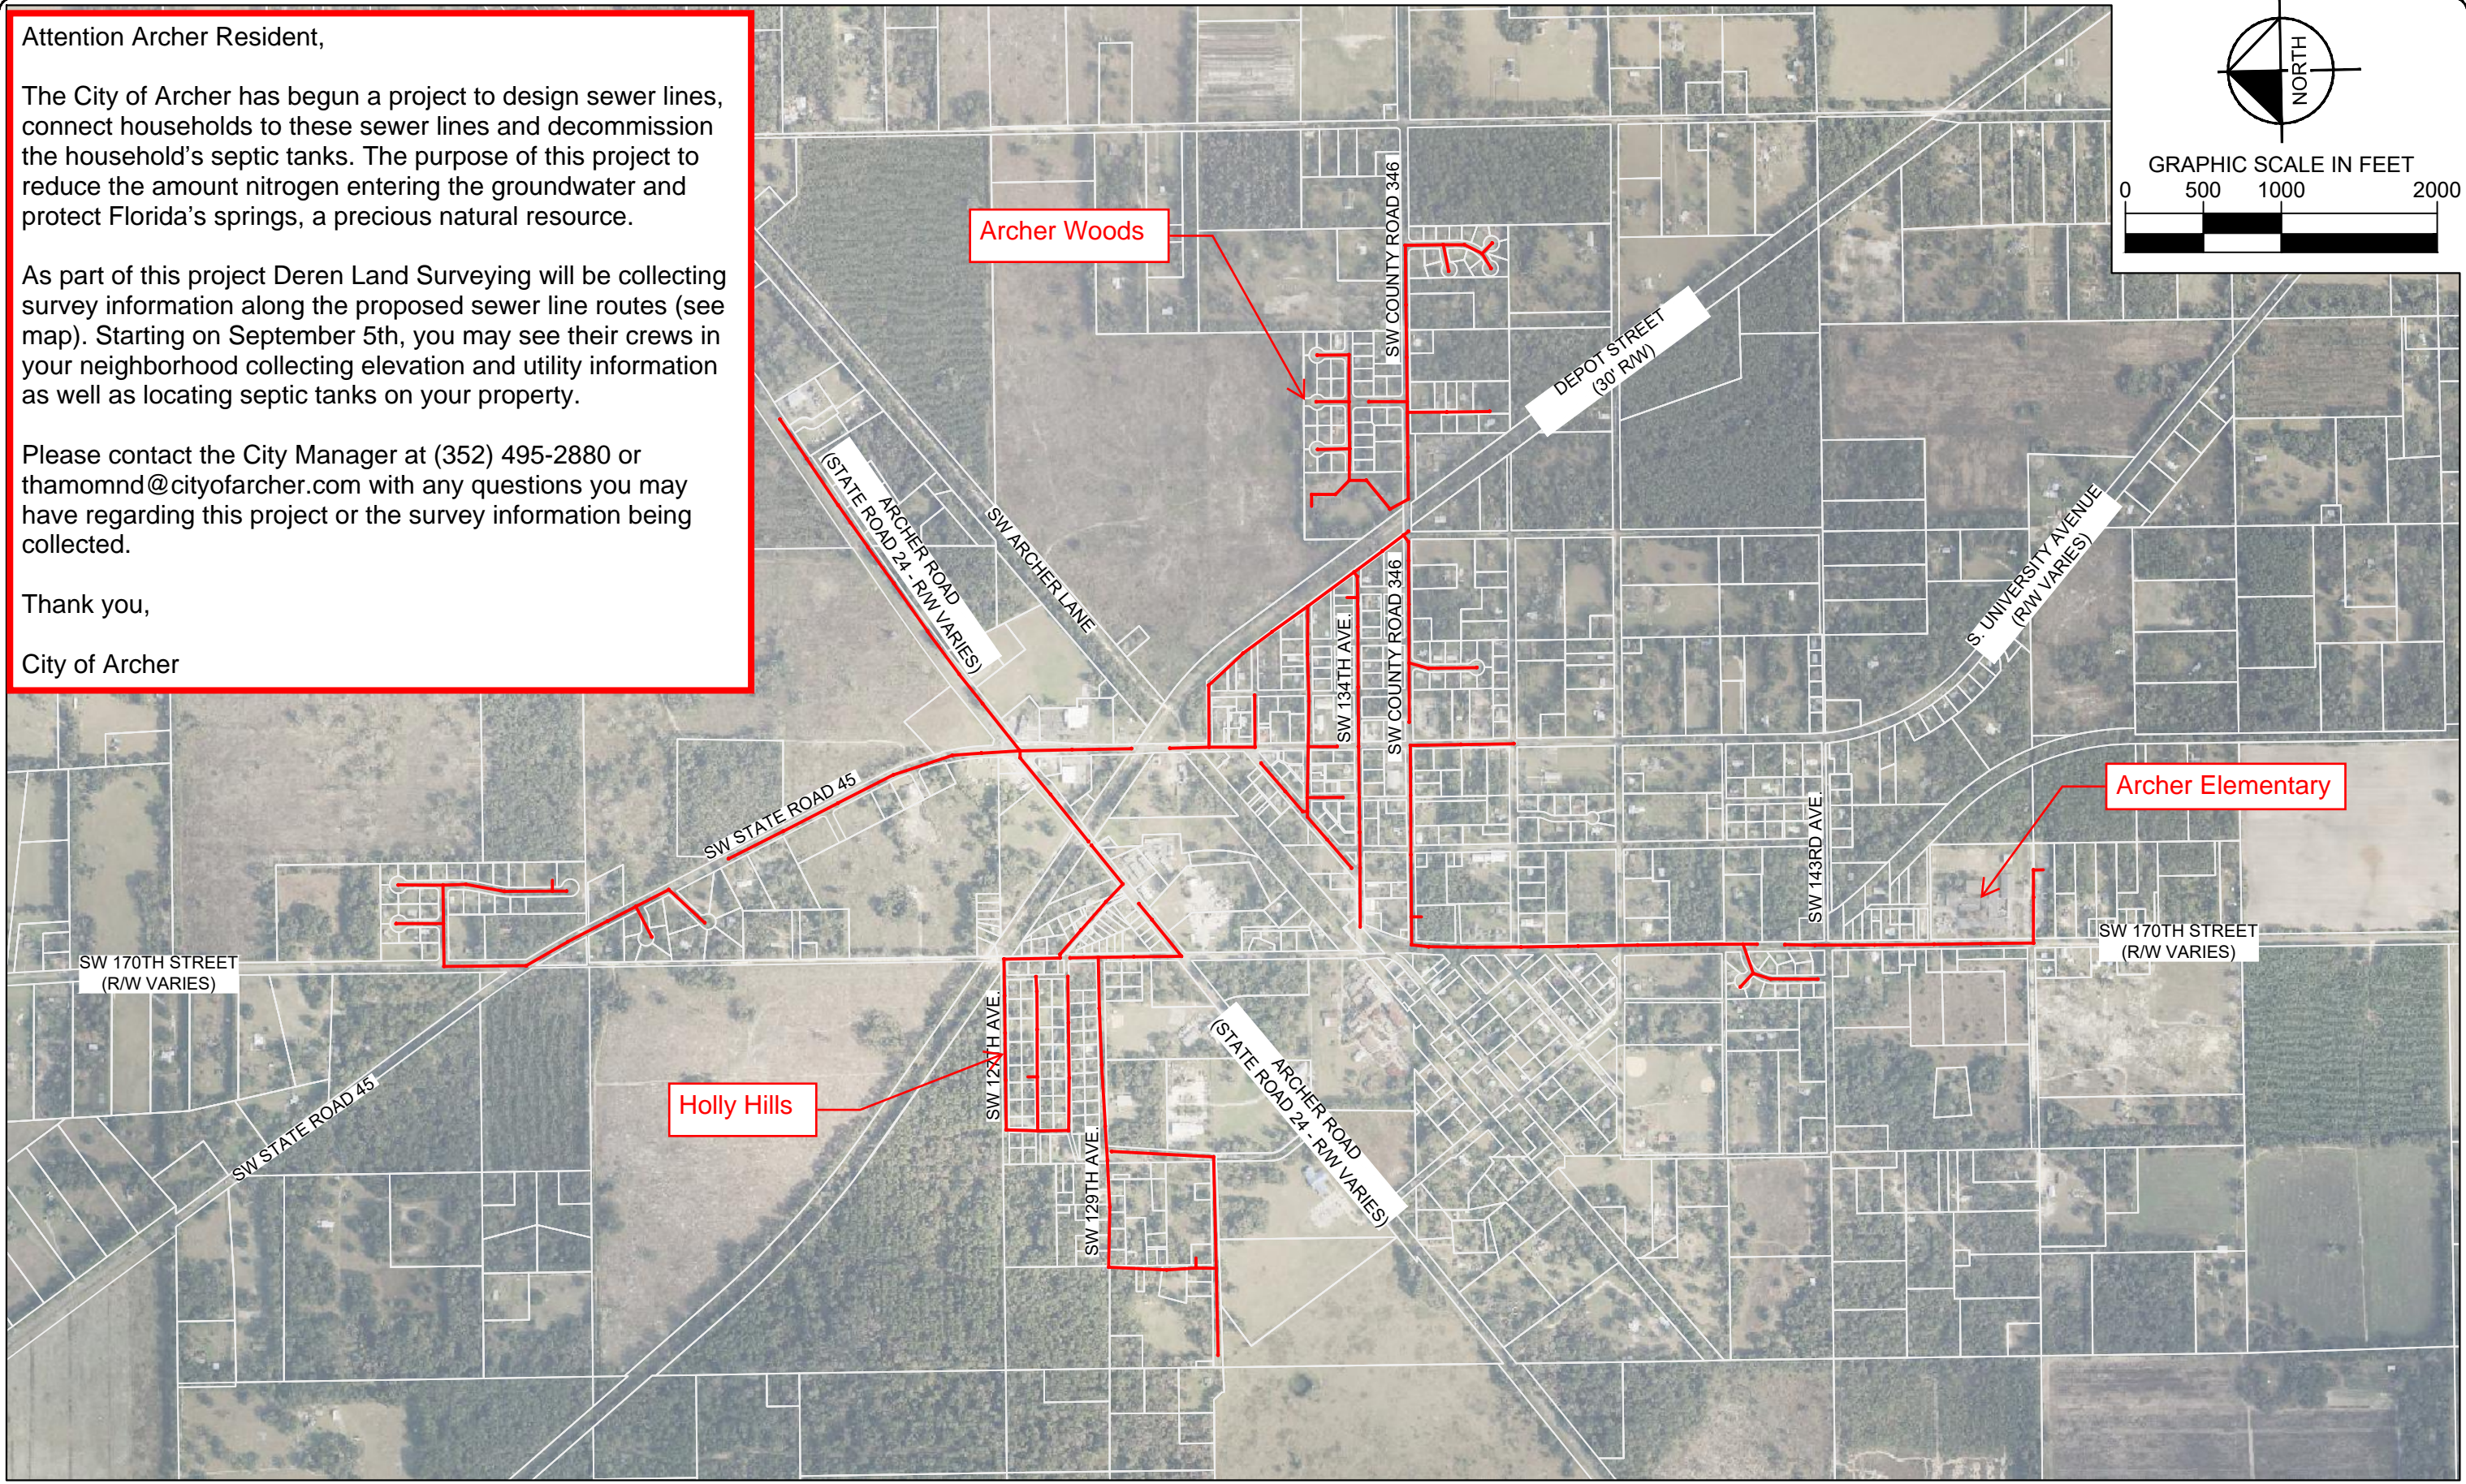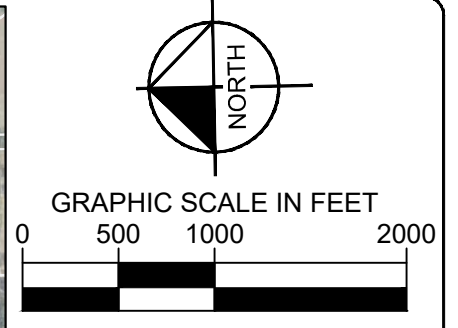

LEGEND

— PROPOSED ROUTING